



Floor plan - Ground Floor
Scale 1:75




Floor plan - 1st Floor
Scale 1:75

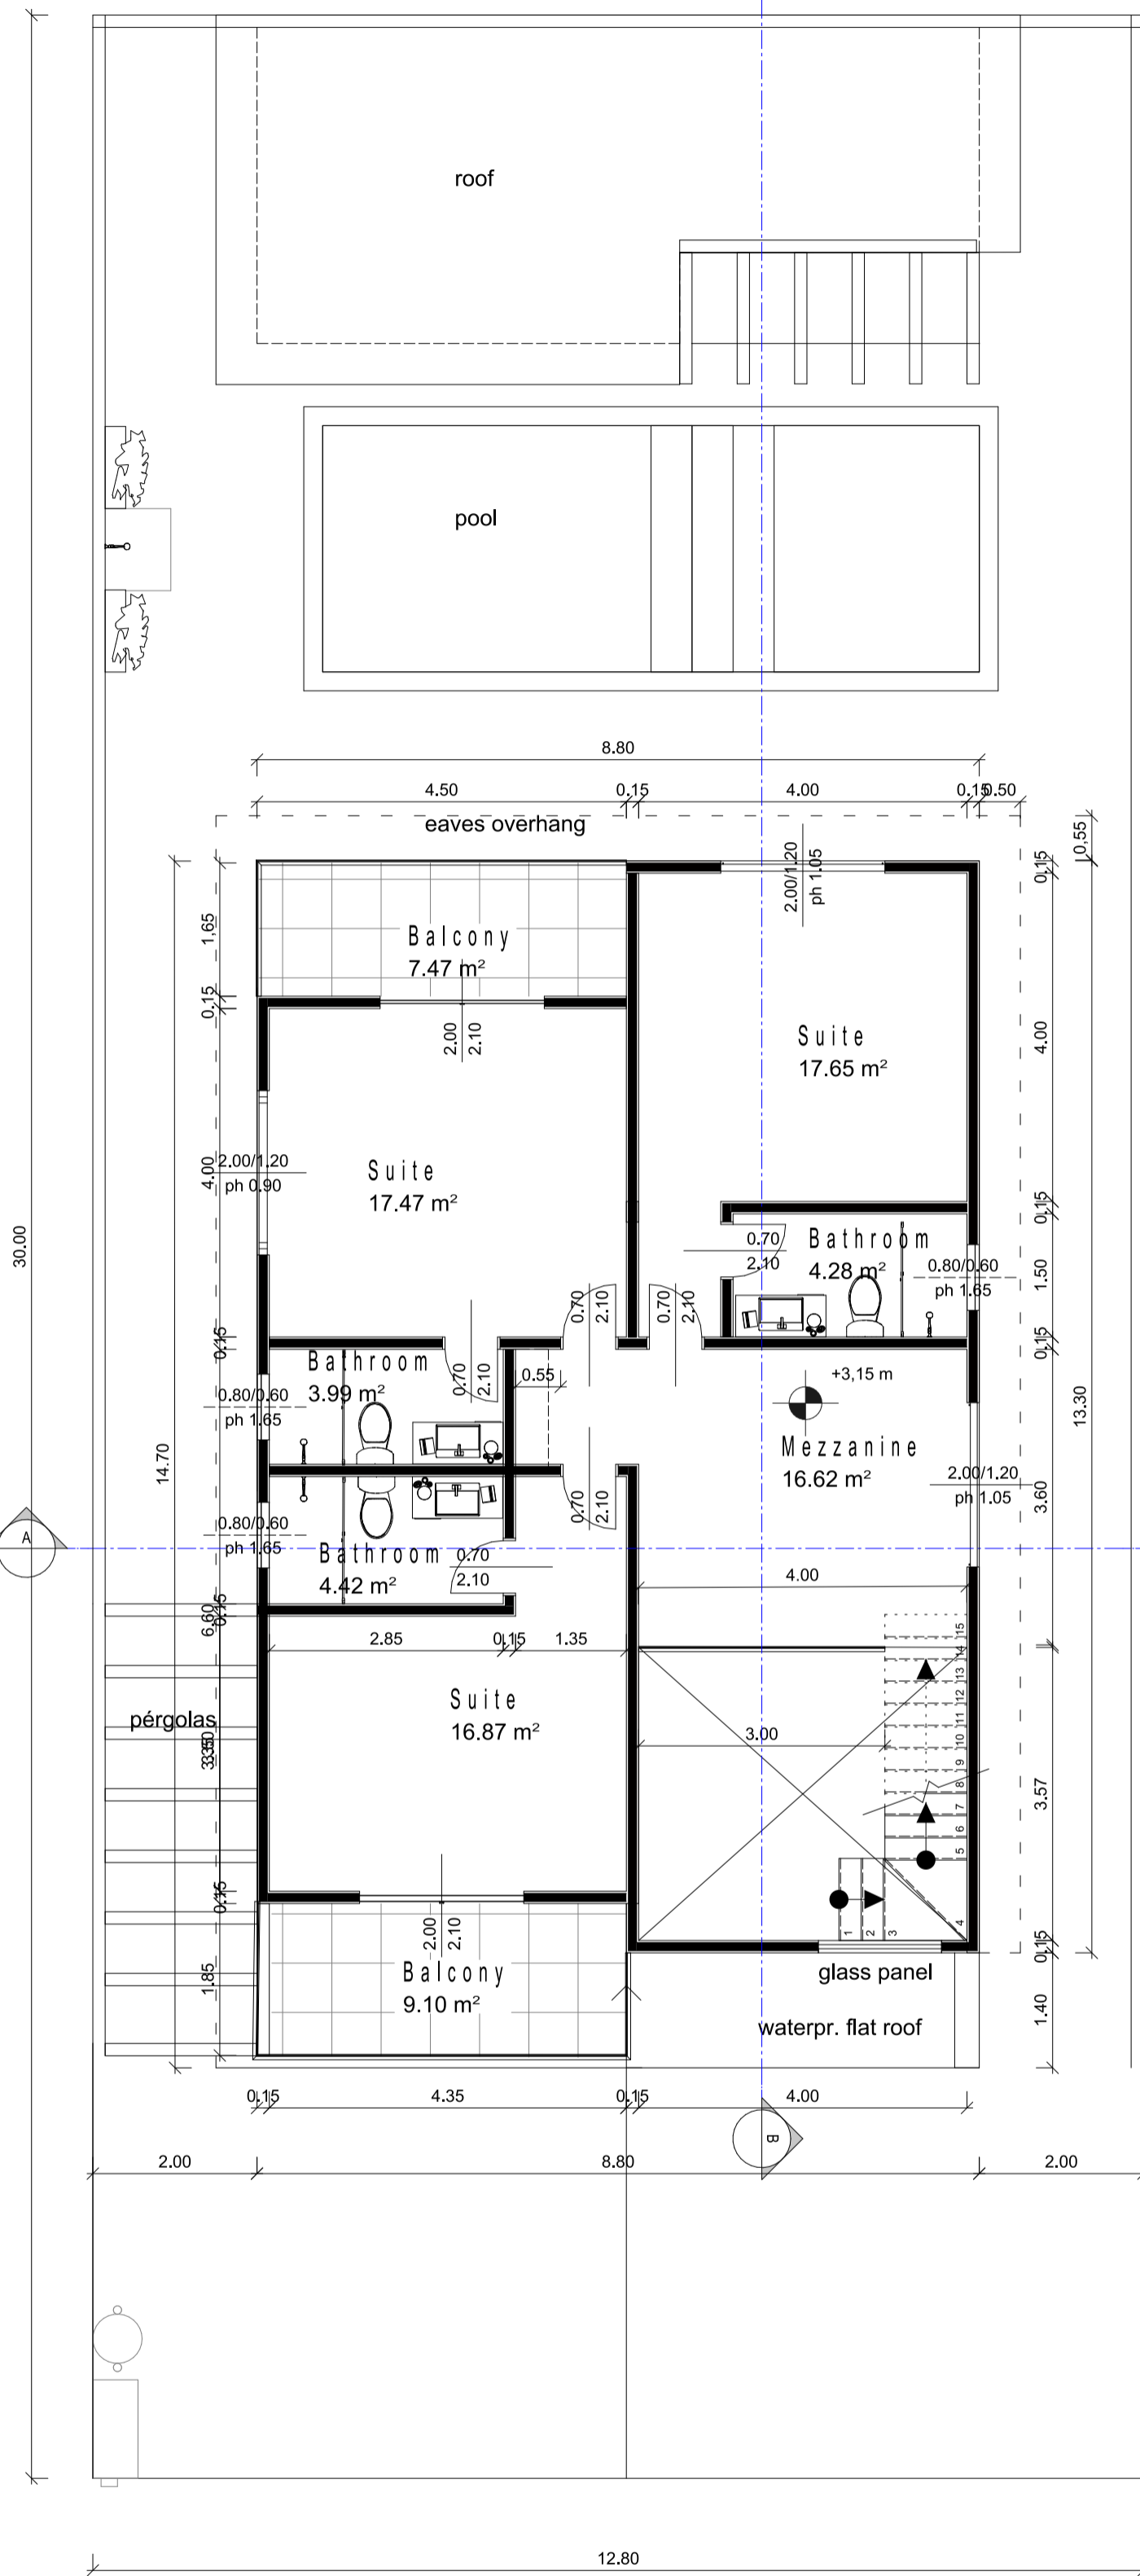


Elevation
Scale 1:75

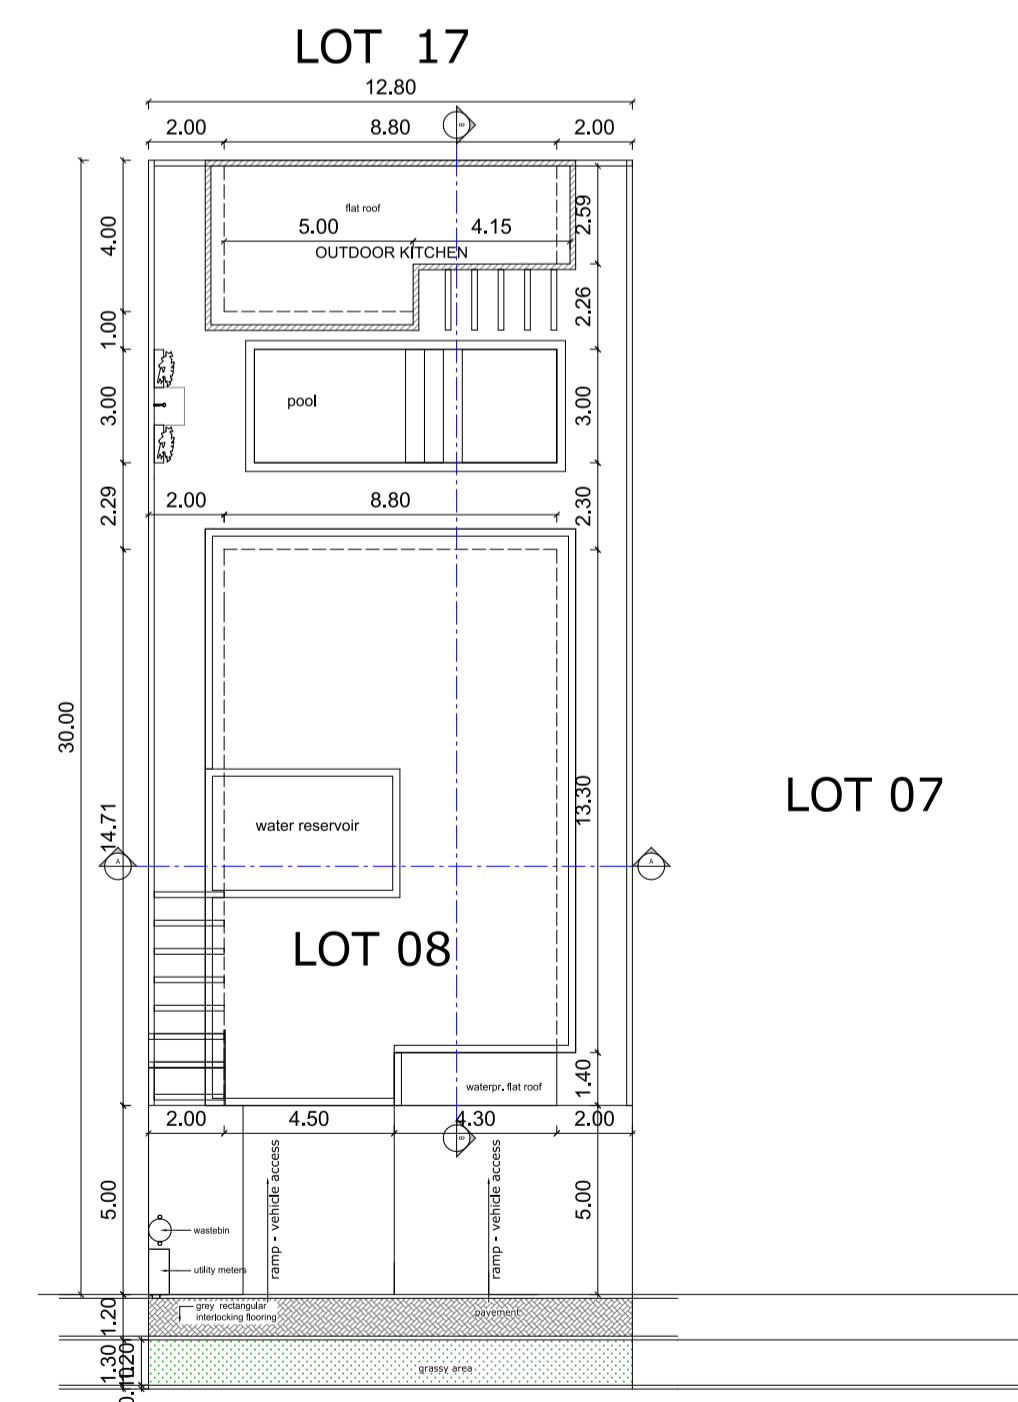

Situation Plan
Scale 1:200

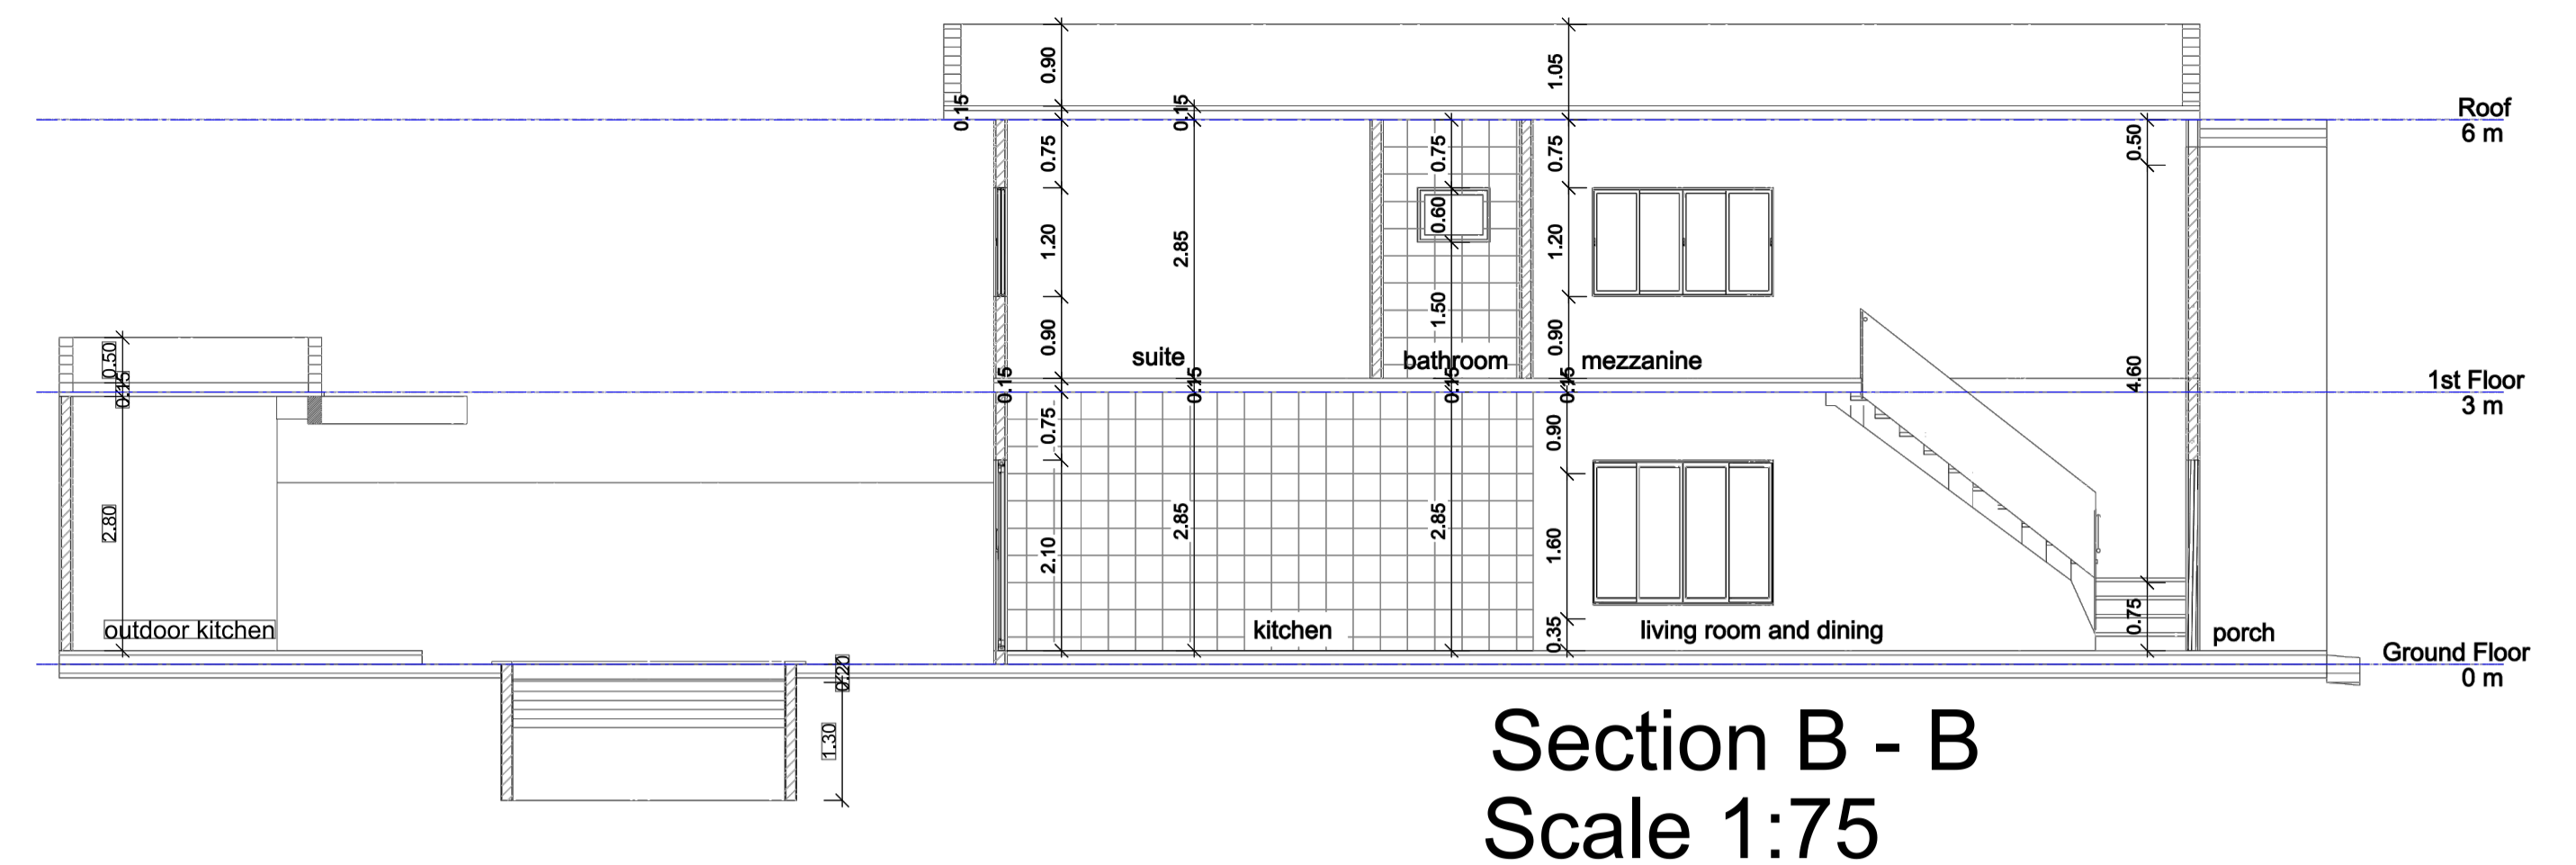

Section B - B
Scale 1:75

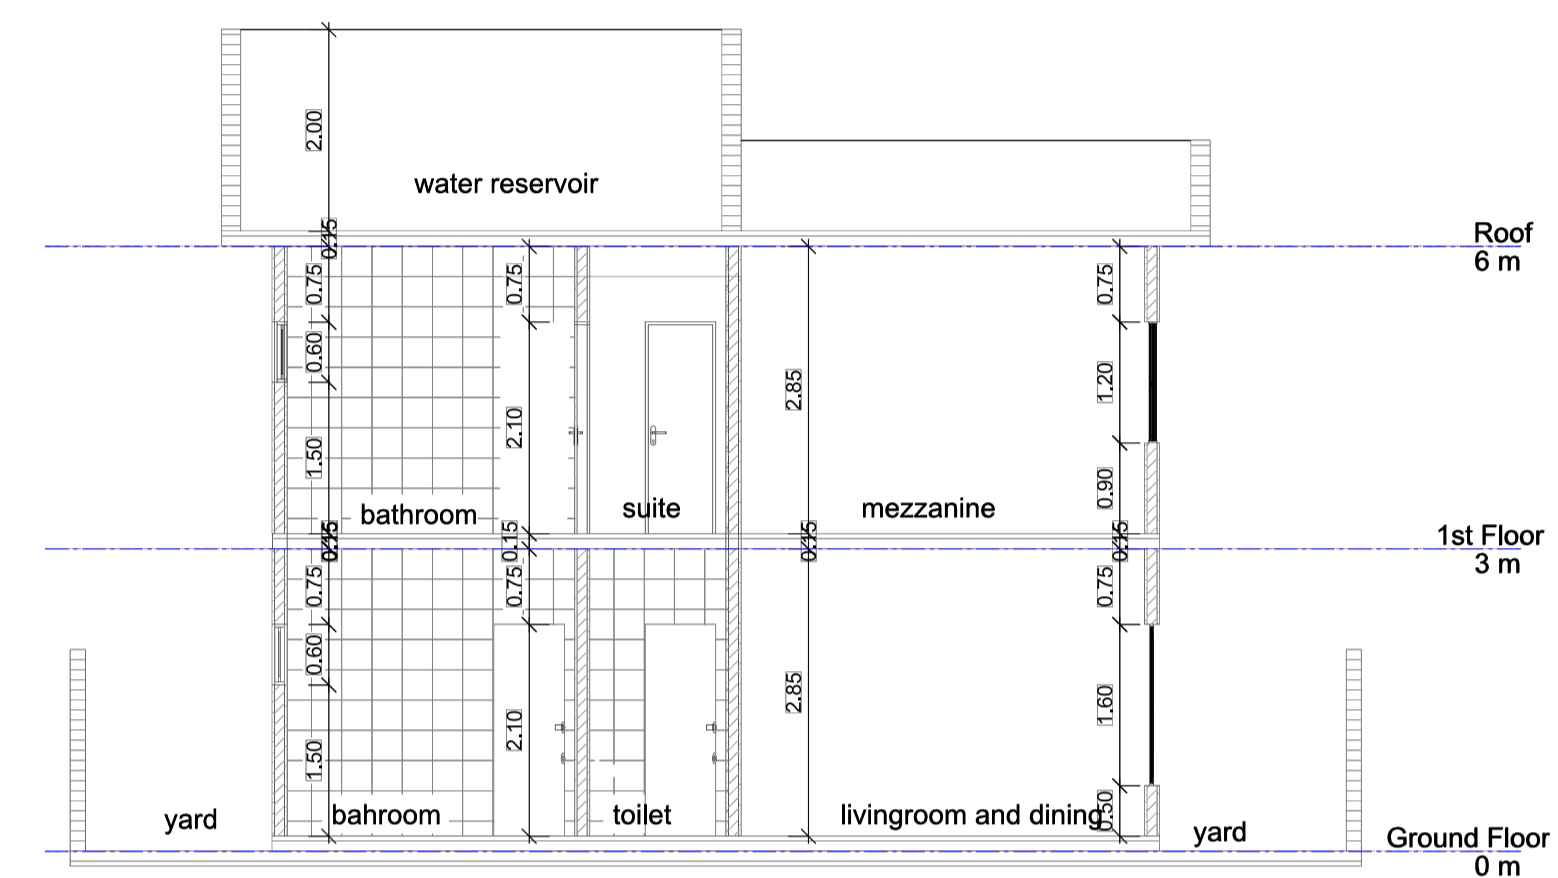

Section A - A
Scale 1:75

AREAS	
PLOT	384,00 m ²
GROUND FLOOR	129,36 m ²
1st FLOOR	115,08 m ²
OUTDOOR KITCHEN	35,20 m ²
TOTAL BUILT-UP AREA	279,64 m ²
PERMEABLE AREA	30,00 %
OCCUPANCY RATE	42,85 %

TITLE
CONSTRUCTION PROJECT OF A SINGLE-FAMILY RESIDENCE
LOCATED AT: ROUTE 00 LOT 08
TERRAS ALPHAVILLE - CABO FRIO - RJ - BRAZIL

PRIORIPRIETOR: _____
PROJECT AUTHOR: _____
LÍLIAN CÔRTEZ DE ALCÁNTARA - CAU-RJ A 23279-3
TECHNICAL REF.: _____
LEANDRO LEÃO - ENG. CIVIL CREA - RJ 85101408-8 D

PROCESS No: _____ REVISION: _____ DATE: 25/06/2021 LEGEND: _____
SCALE: AS INDICATED

CONTENT: FLOOR PLANS - SECTIONS - ELEVATION
SITUATION PLAN PROJECT: _____

PMCF: _____